


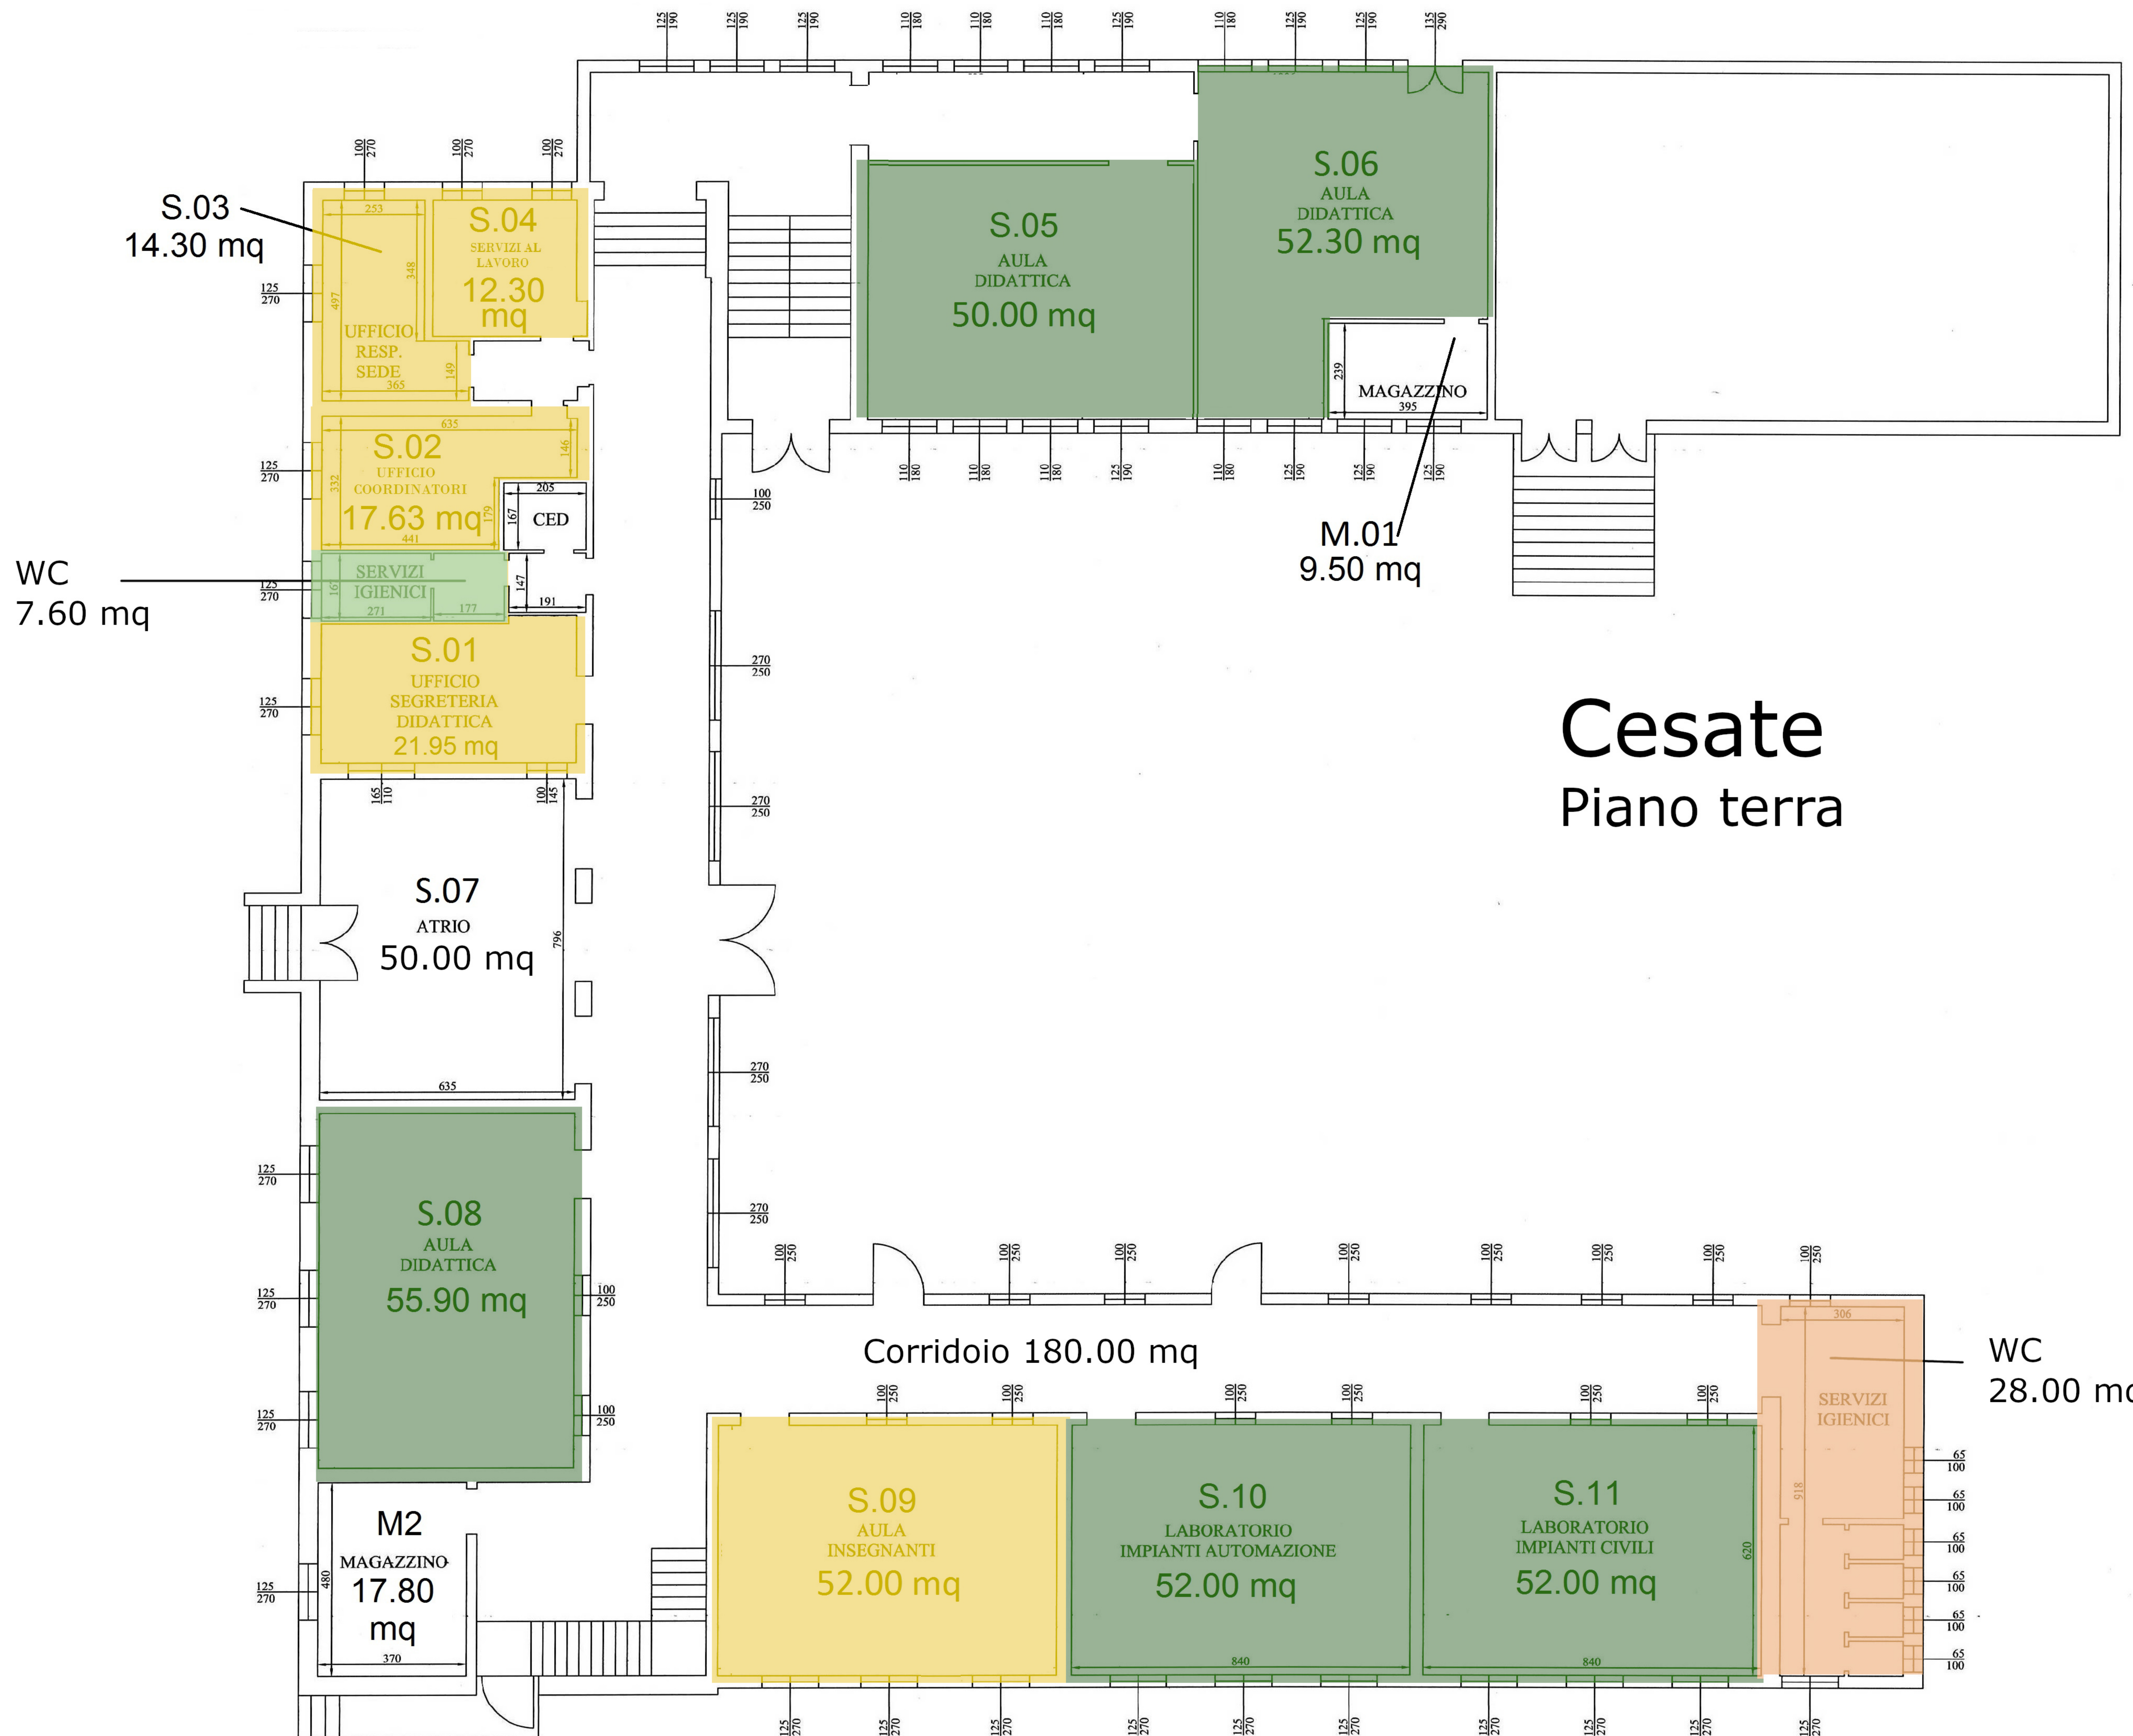

Cesate

Piano terra

WC
32.60 mq

