


S.03
14.30 mq



Cesate

Piano terra

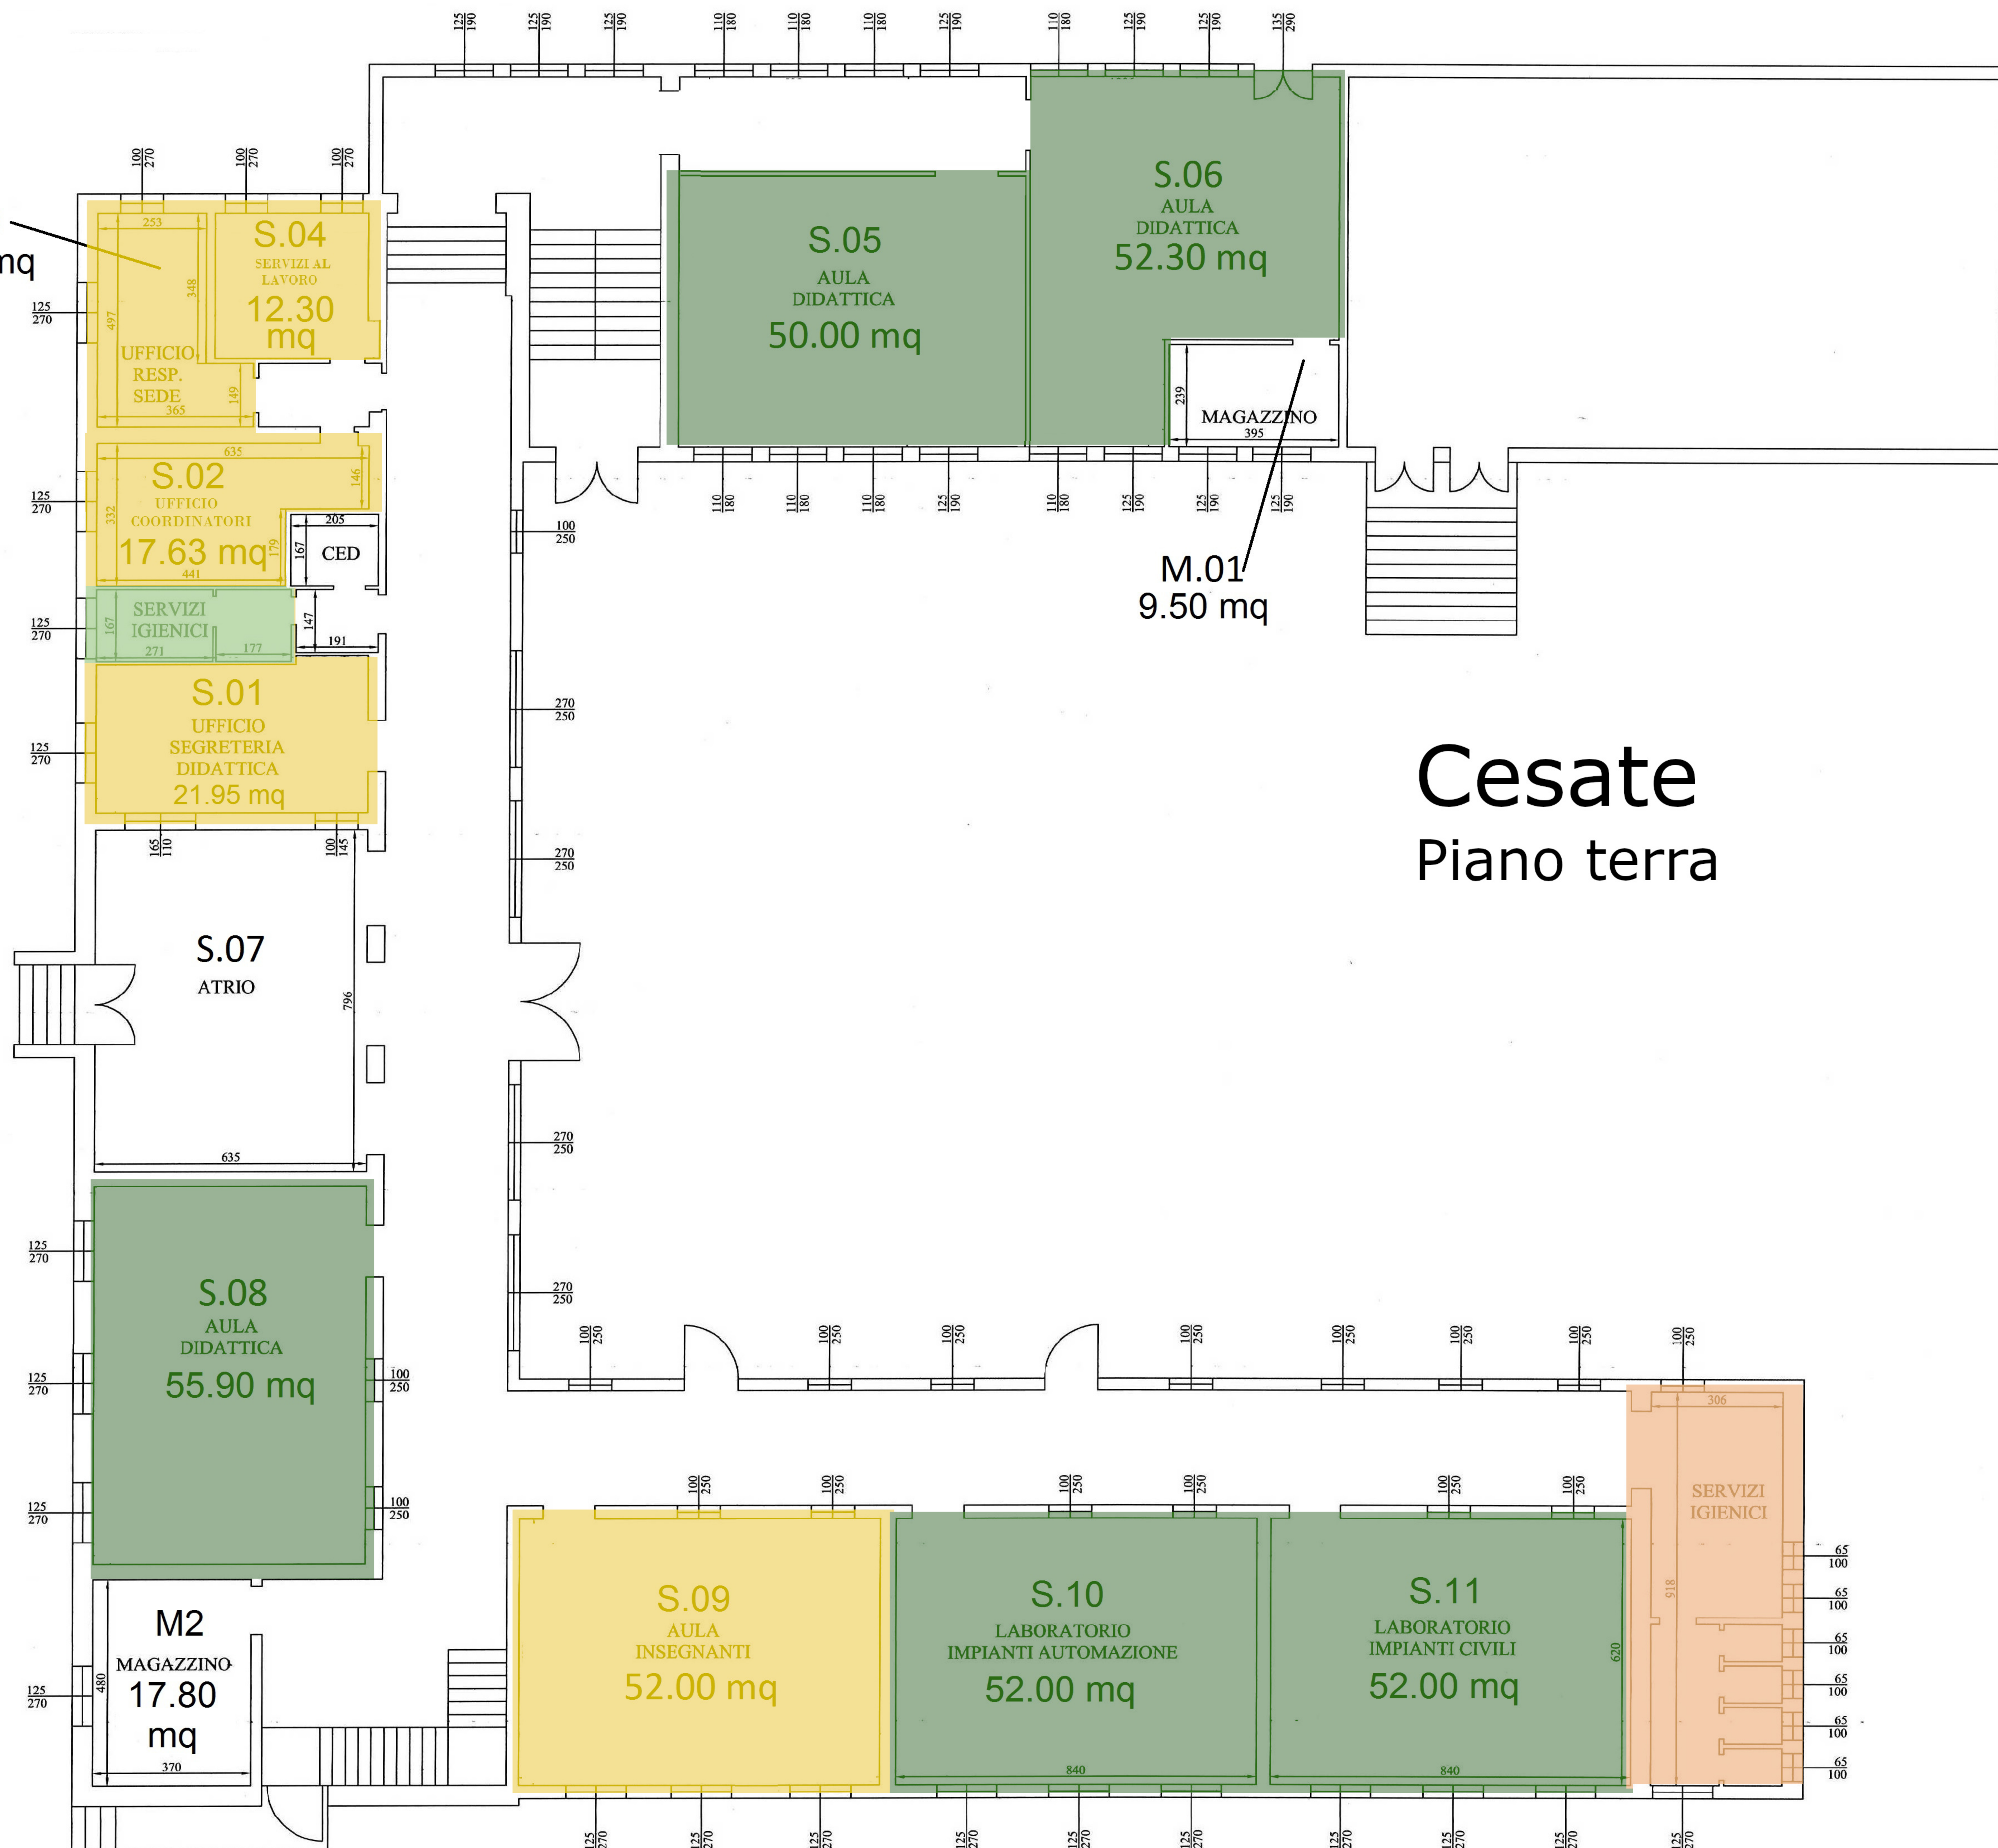